


INSTRUMENT KEY

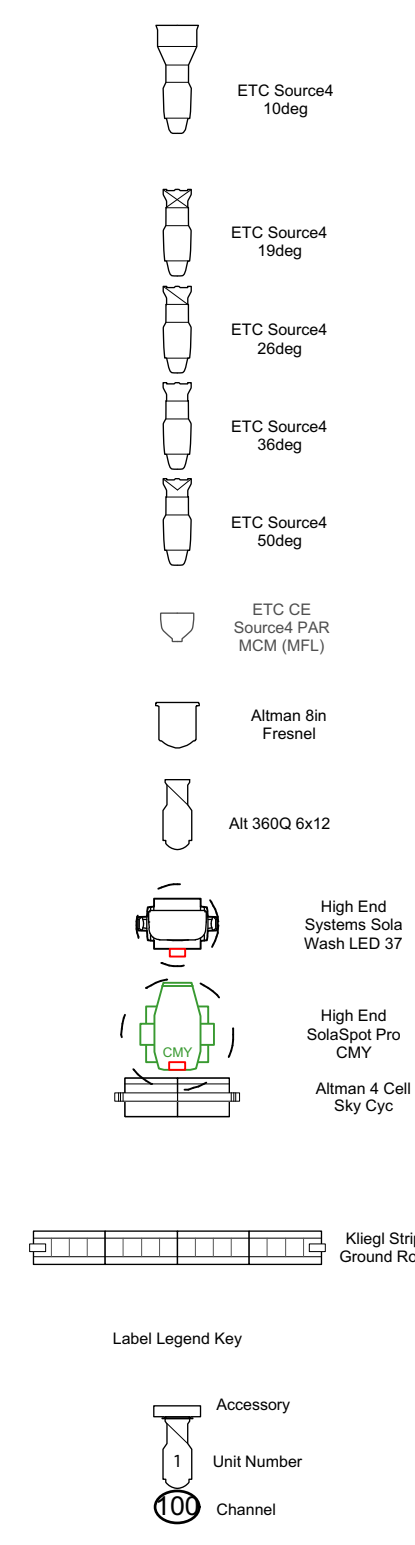

NOTES

- Please trim all electrics to 24'
- Please trim AP pipe to 23'
- Borders are drafted at 9' high.
- Trim heights are measured from the deck to the lineset.
- Please trim the borders on linesets 14, 25, and 48 to 28'6"
- Please trim the border on lineset 2 to 27'9"
- Please trim the border on lineset 36 to 30' 7"



300 E. 23RD STREET  
AUSTIN, TX 78712  
B. Iden Payne Theatre

P R E S E N T S

Fall for Dance  
2018

Kendra S. Wiley  
Lighting Designer  
kendra.suzanne.wiley@gmail.com  
706-714-5590  
kendraswiley.com

SCALE:	1/4"=1'-0"	PLATE
DRAWN BY:	Kendra S. Wiley	
CREATED:	07-26-18	
REVISED:	10-08-18	2
FILE:	FFD Broadway 100818.vwx	OF 2

Section View