



OVERHEAD



STAGE LEFT LADDERS & JULIET

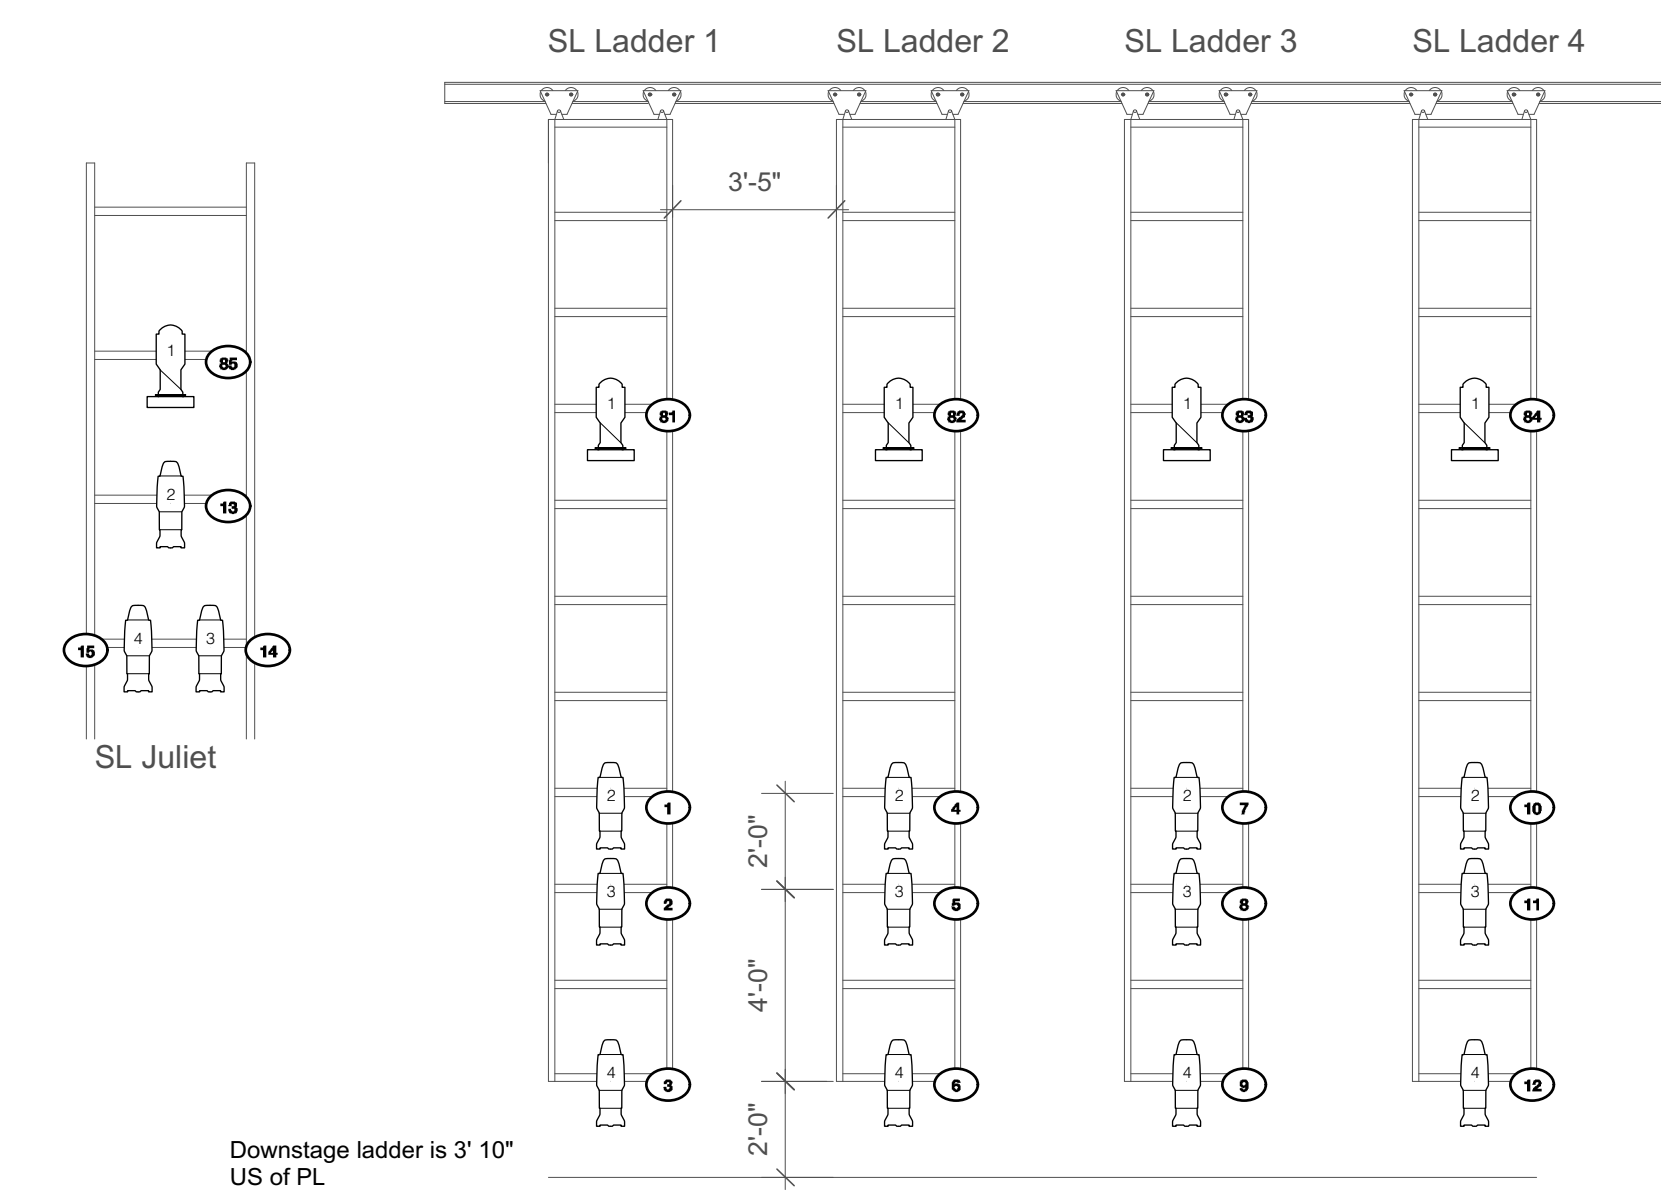


FRONT OF HOUSE VERTICAL SLOTS

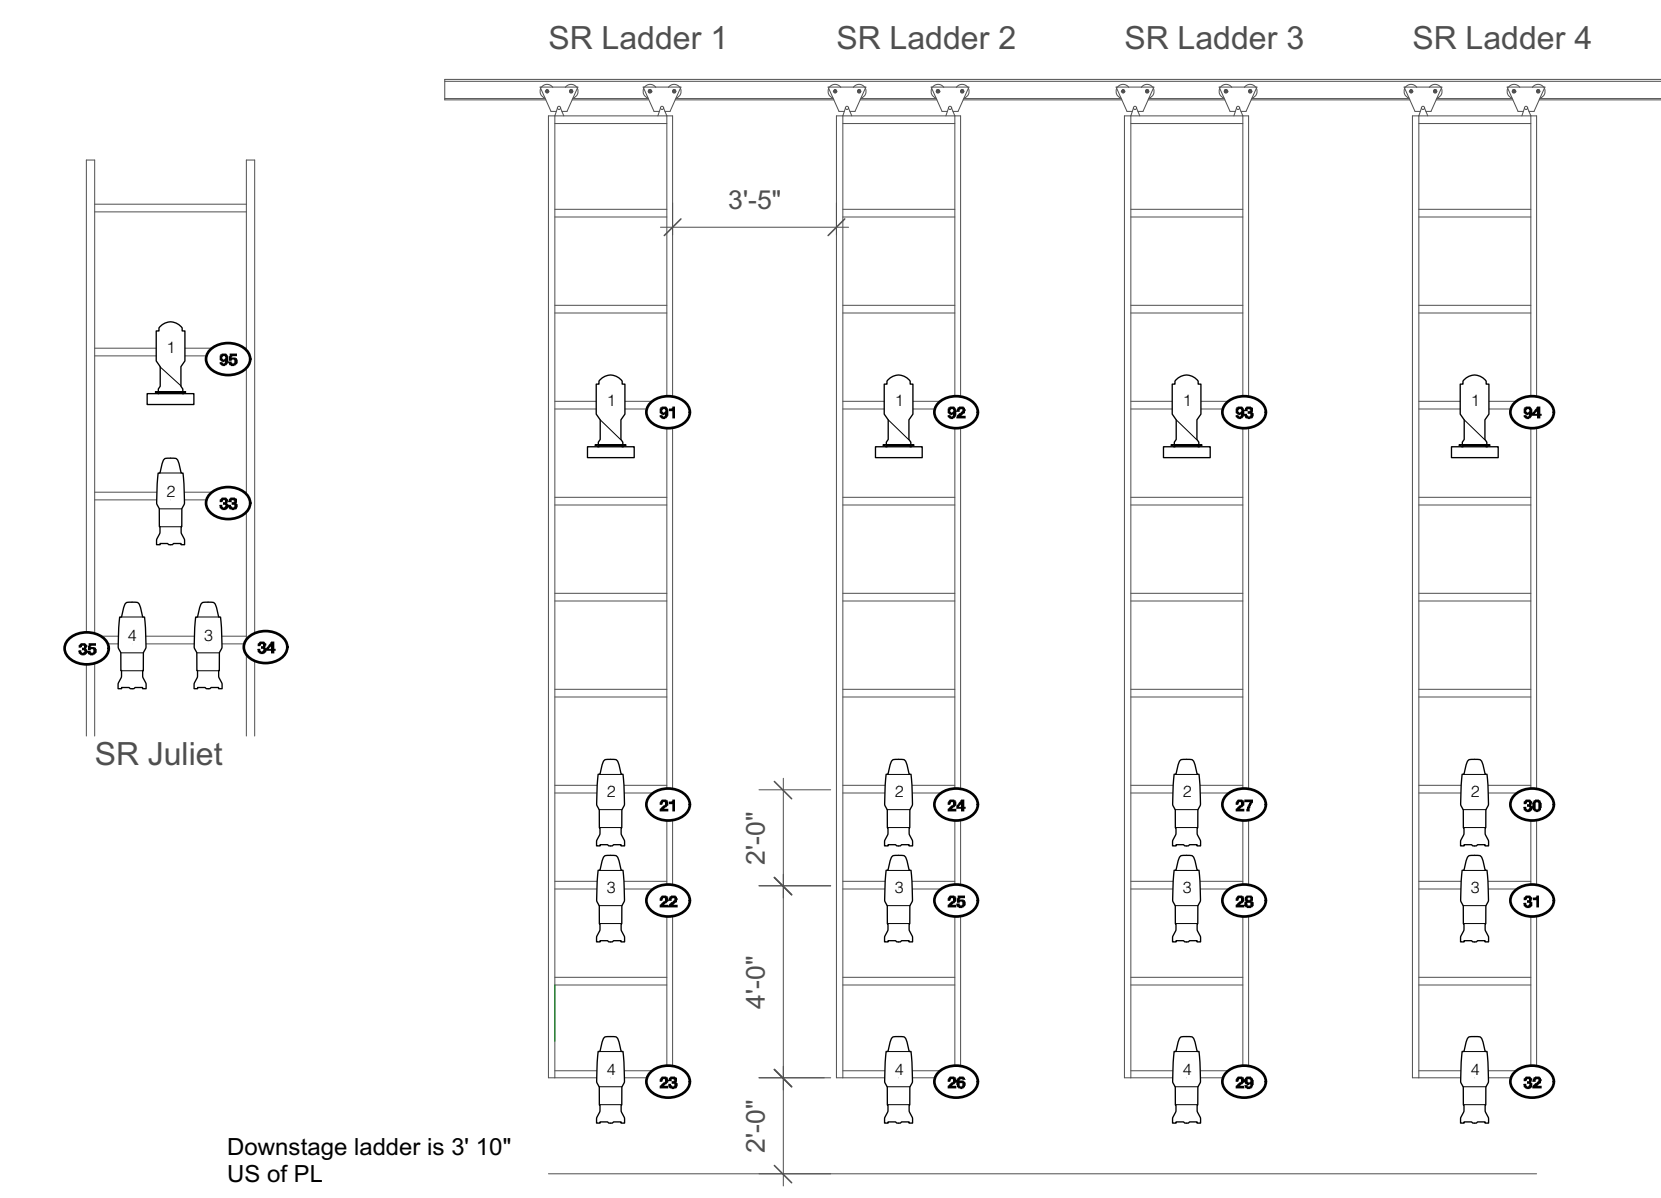


STAGE RIGHT LADDERS & JULIET

INSTRUMENT KEY

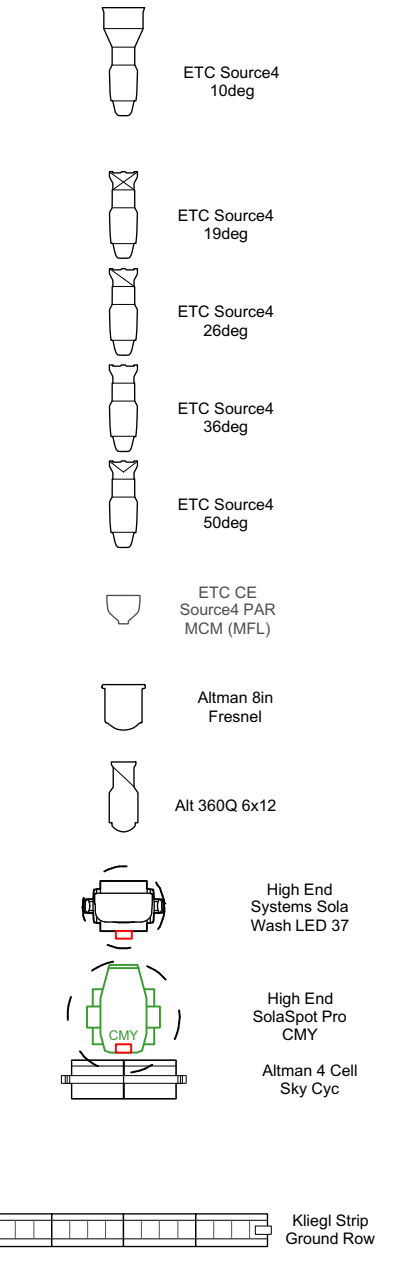

Label Legend Key

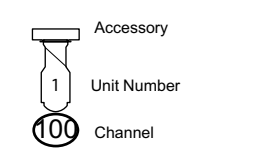

NOTES

- Please trim all electrics to 24'
- Please trim AP pipe to 23'
- Borders are drafted at 9' high.
- Trim heights are measured from the deck to the lineset.
- Please trim the borders on linesets 14, 25, and 48 to 28'6"
- Please trim the border on lineset 2 to 27'9"
- Please trim the border on lineset 36 to 30' 7"



300 E. 23RD STREET  
AUSTIN, TX 78712  
B. Idan Payne Theatre

PRESENTS

Fall for Dance  
2018

Kendra S. Wiley  
Lighting Designer  
kendra.suzanne.wiley@gmail.com  
706-714-5590  
kendraswiley.com

SCALE:	1/4"=1'-0"	PLATE
DRAWN BY:	Kendra S. Wiley	1
CREATED:	07-28-18	
REVISED:	10-08-18	
FILE:	FFD Broadway 100818.vwx	

Light Plot